


76'

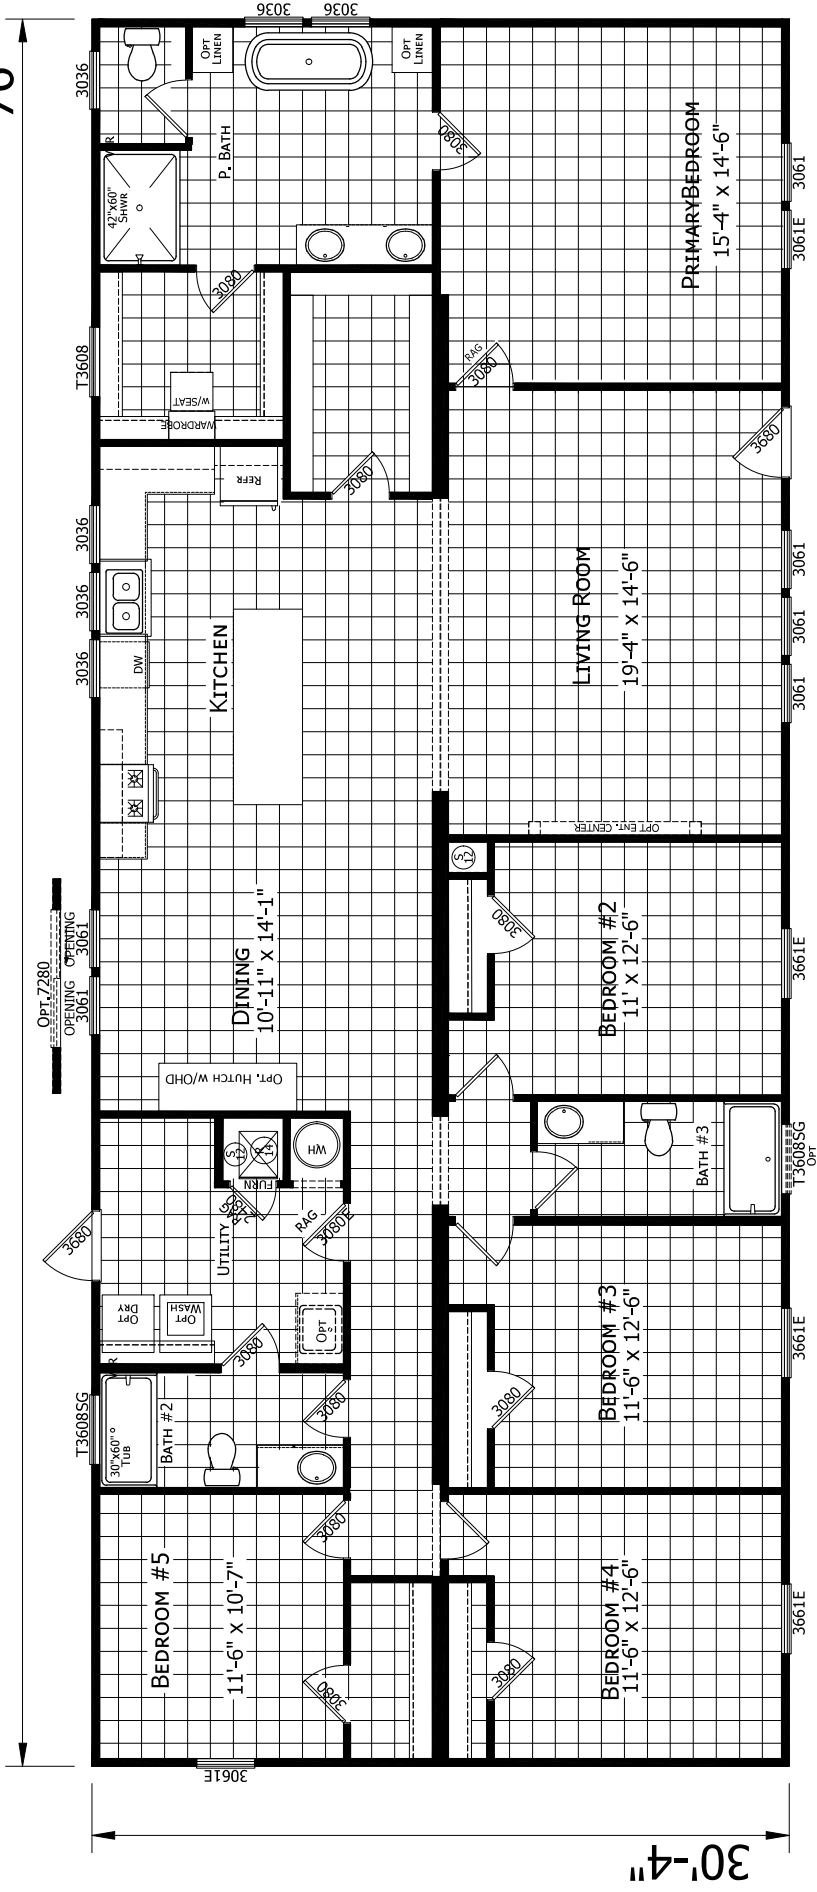

30'-4"

76'-0" x 30'-4"
2305 SQ. FT. TOTAL

| | | | | |
|---|------------------------|--|--|---------------------|
| CHAMPION HOME BUILDERS <small>788 W. 825 BEVERLY BLVD. SUITE 1000, ROCKY HILL, CT 06151 (860) 261-1200</small> | C-191 | MODIFICATIONS | PROJECT: 3276-449-BRV 76'-0" x 29'-8" 4 BD 2 BT <small>DRAWN BY: ORSON CUSTANEDA DATE: 10-28-25 SCALE: 3/16" = 1'-0"</small> | SHEET: L-101 |
| | LITERATURE PLAN | <small>FILENAME: 05-3276-449-BRV LPW-5BD.3BT</small> | <small>PROPRIETARY AND CONFIDENTIAL THESE DRAWINGS AND SPECIFICATIONS ARE ORIGINAL PROPERTY OF CHAMPION HOME BUILDERS COPYRIGHT © 1992-2025 BY CHAMPION</small> | |